


BROOKDALE

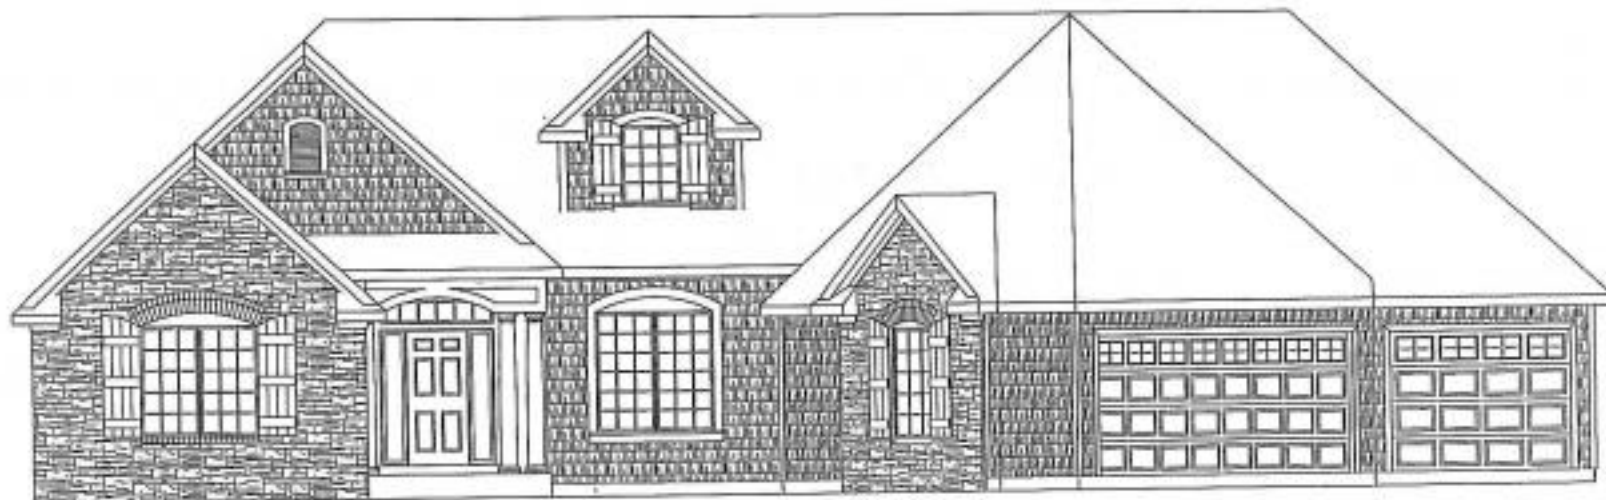

FRONT ELEVATION



REAR ELEVATION

