




"MEMORIAL"

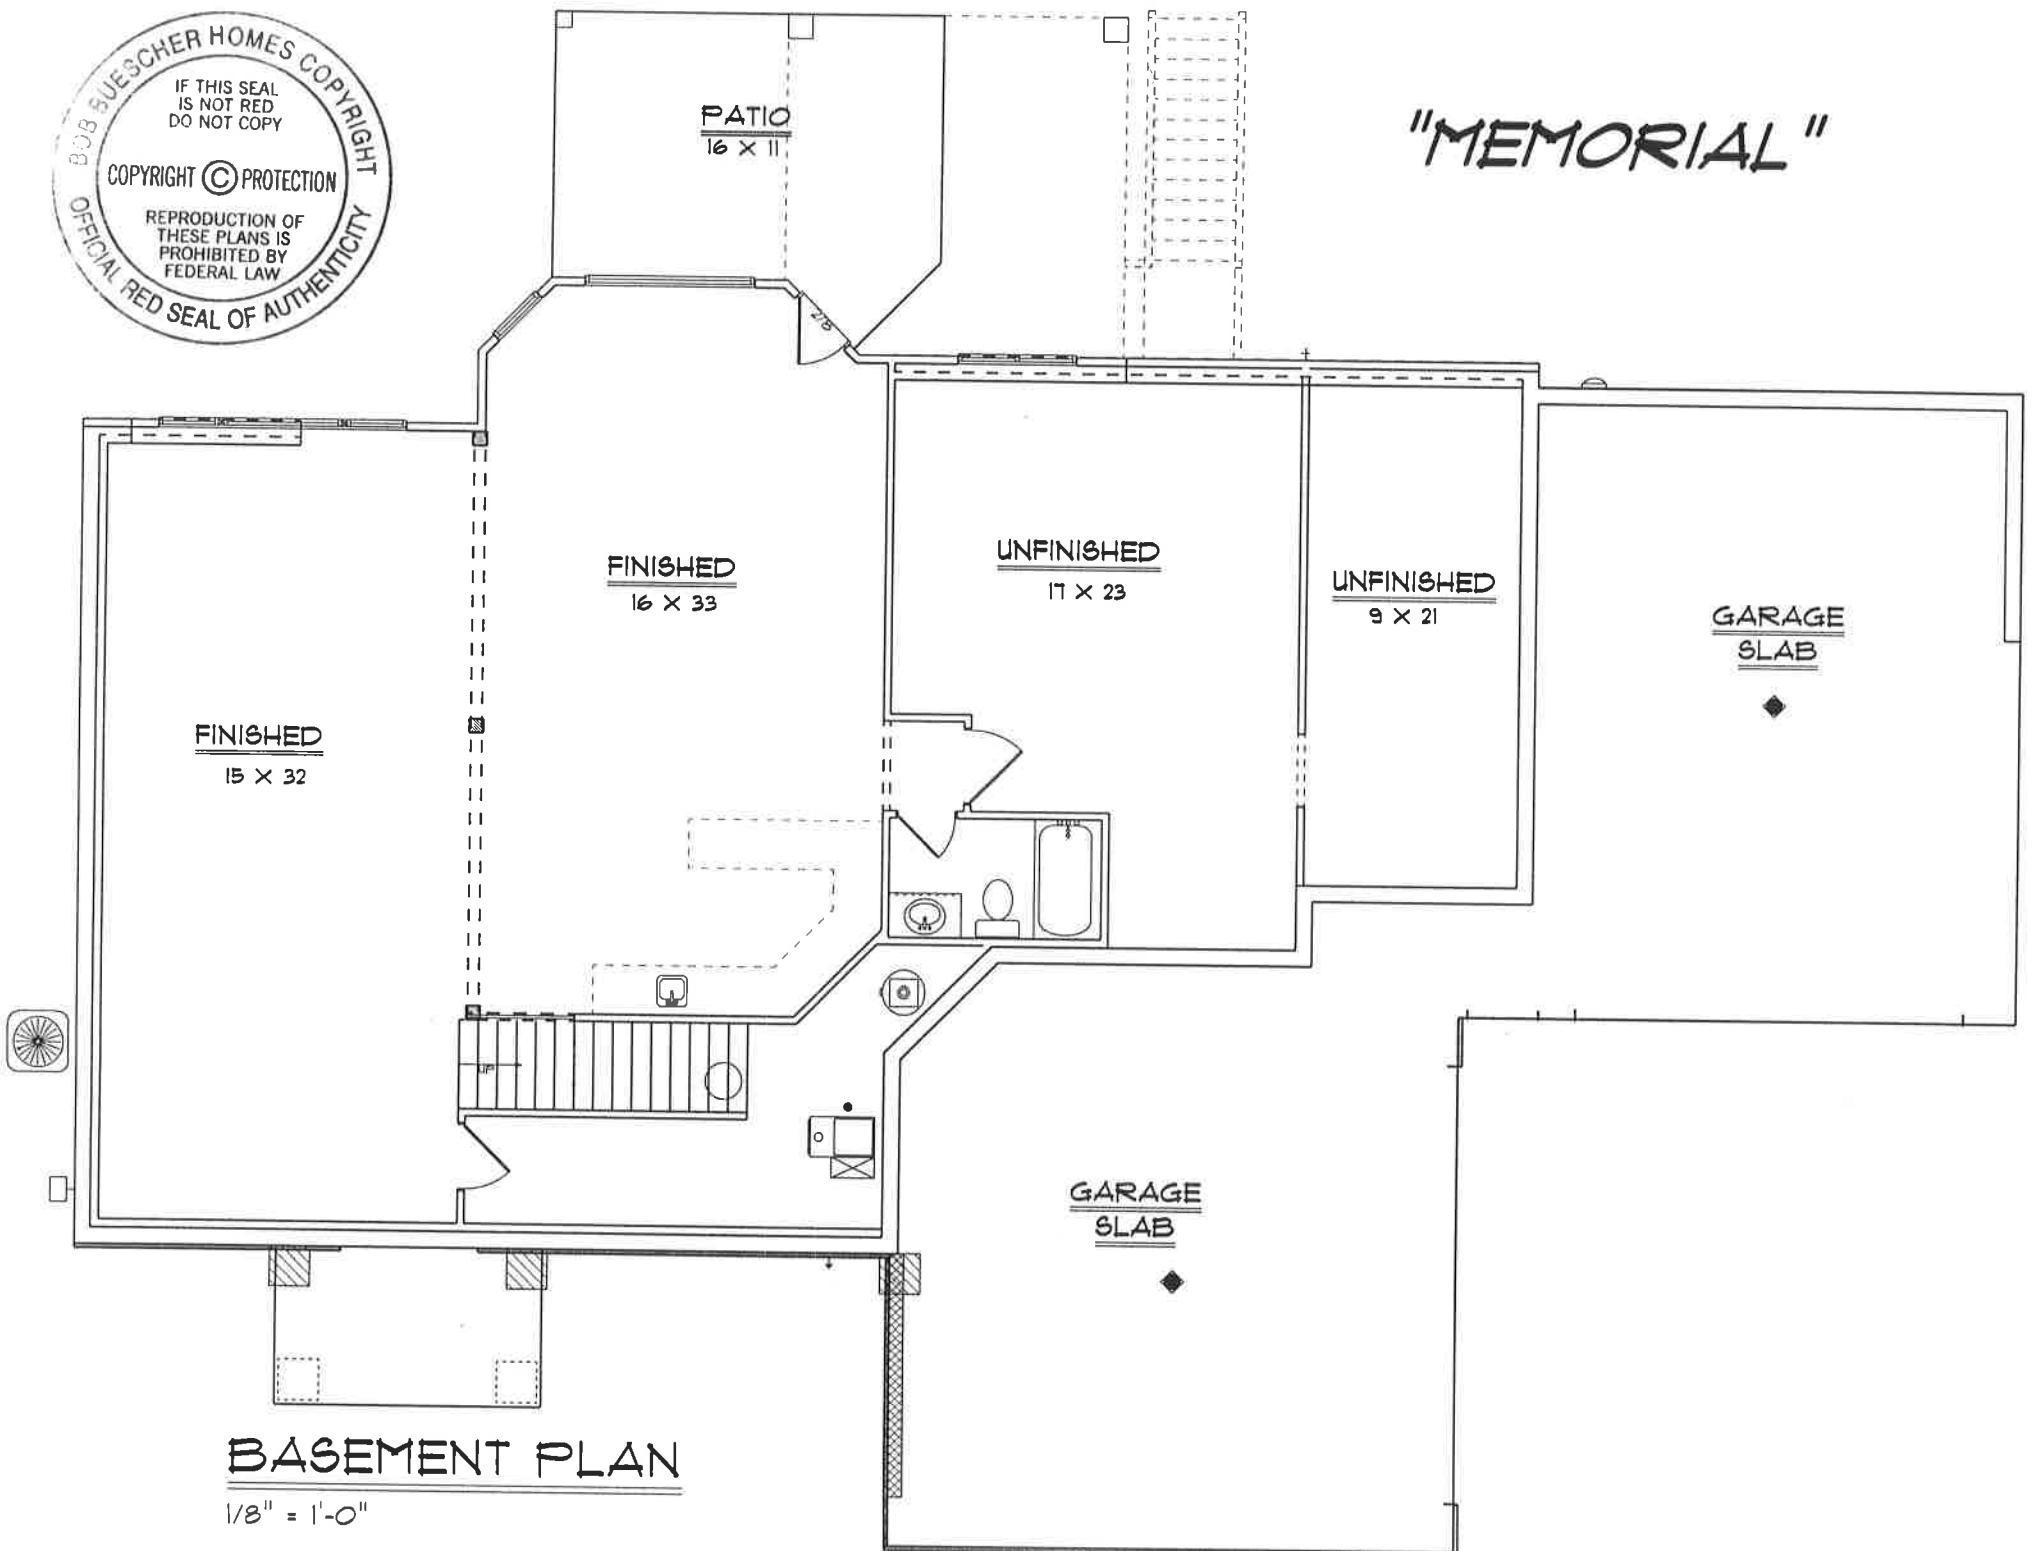

BASEMENT PLAN

1/8" = 1'-0"