


# "MISS ALIVIA"

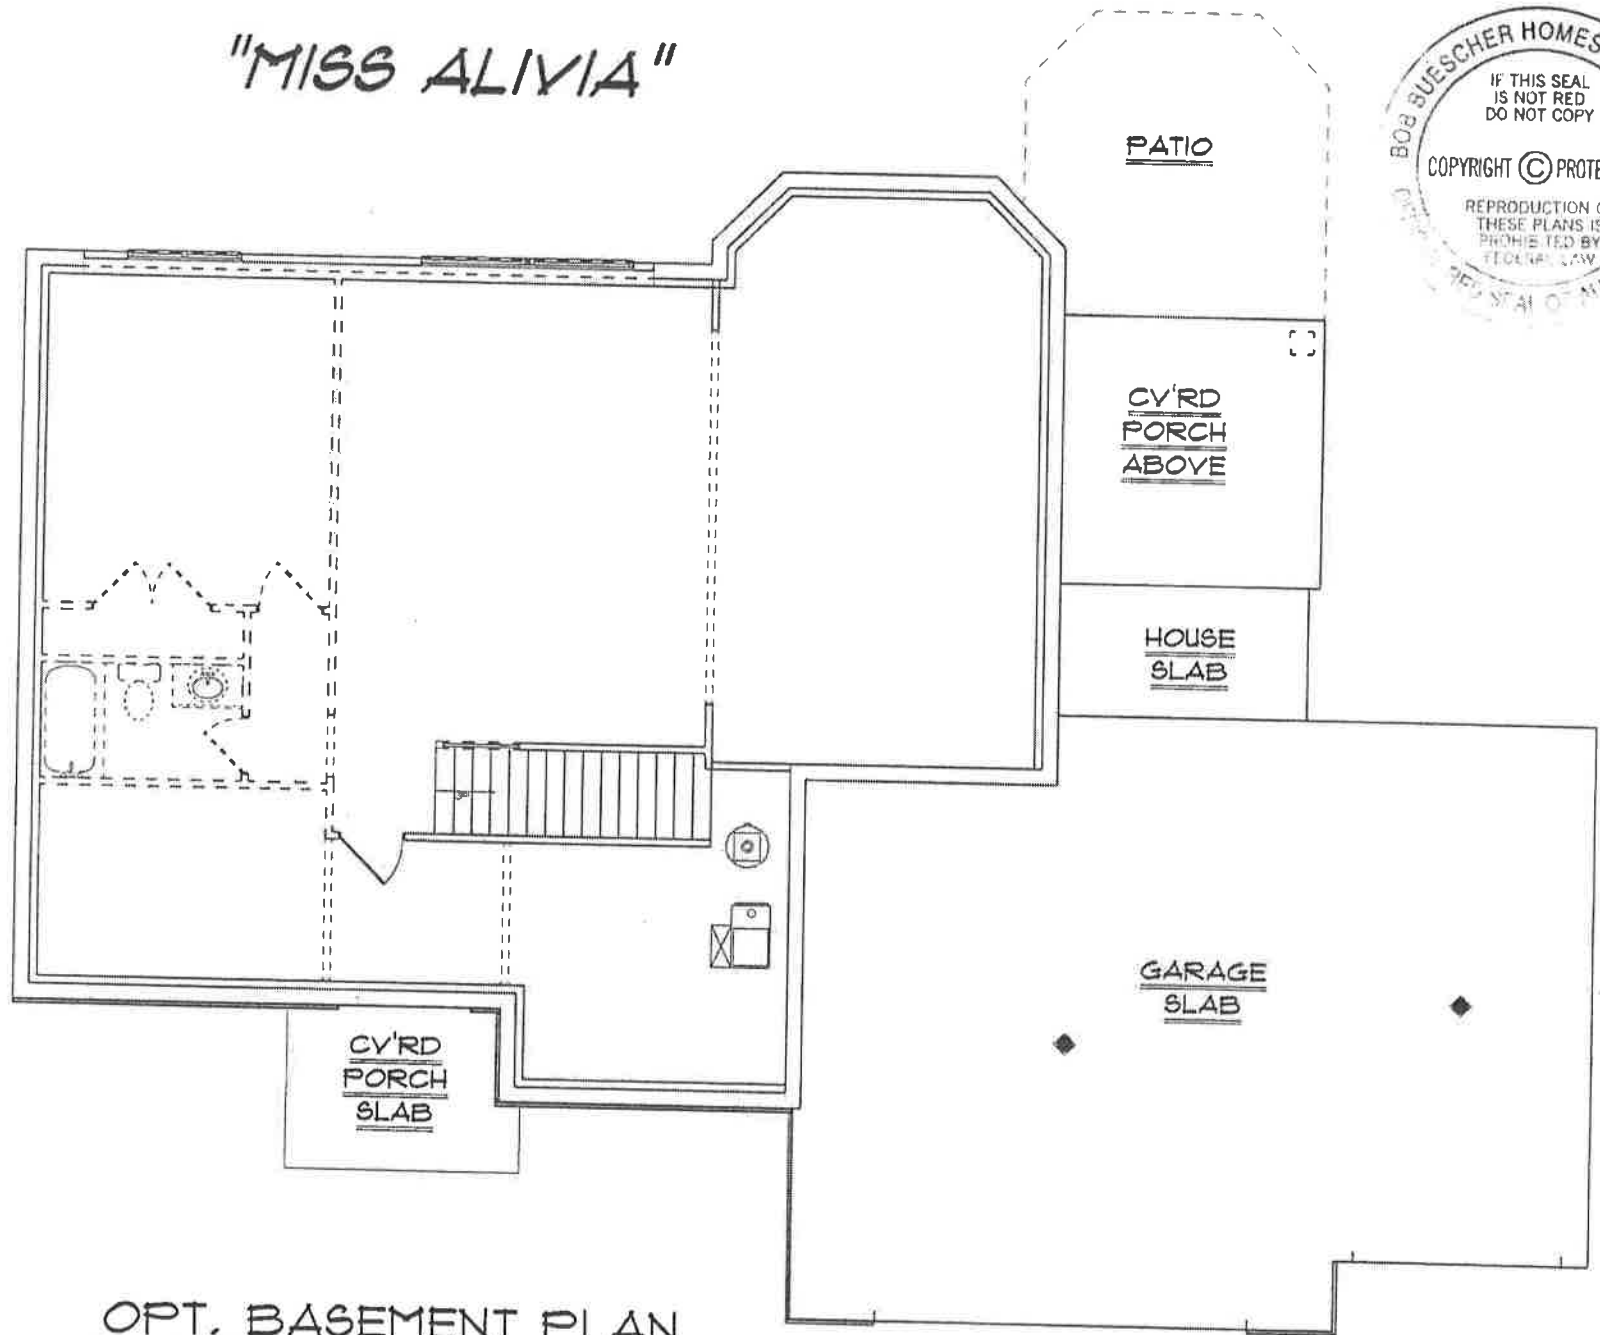

OPT. BASEMENT PLAN

1/8" = 1'-0"