


"OAKBRIDGE"

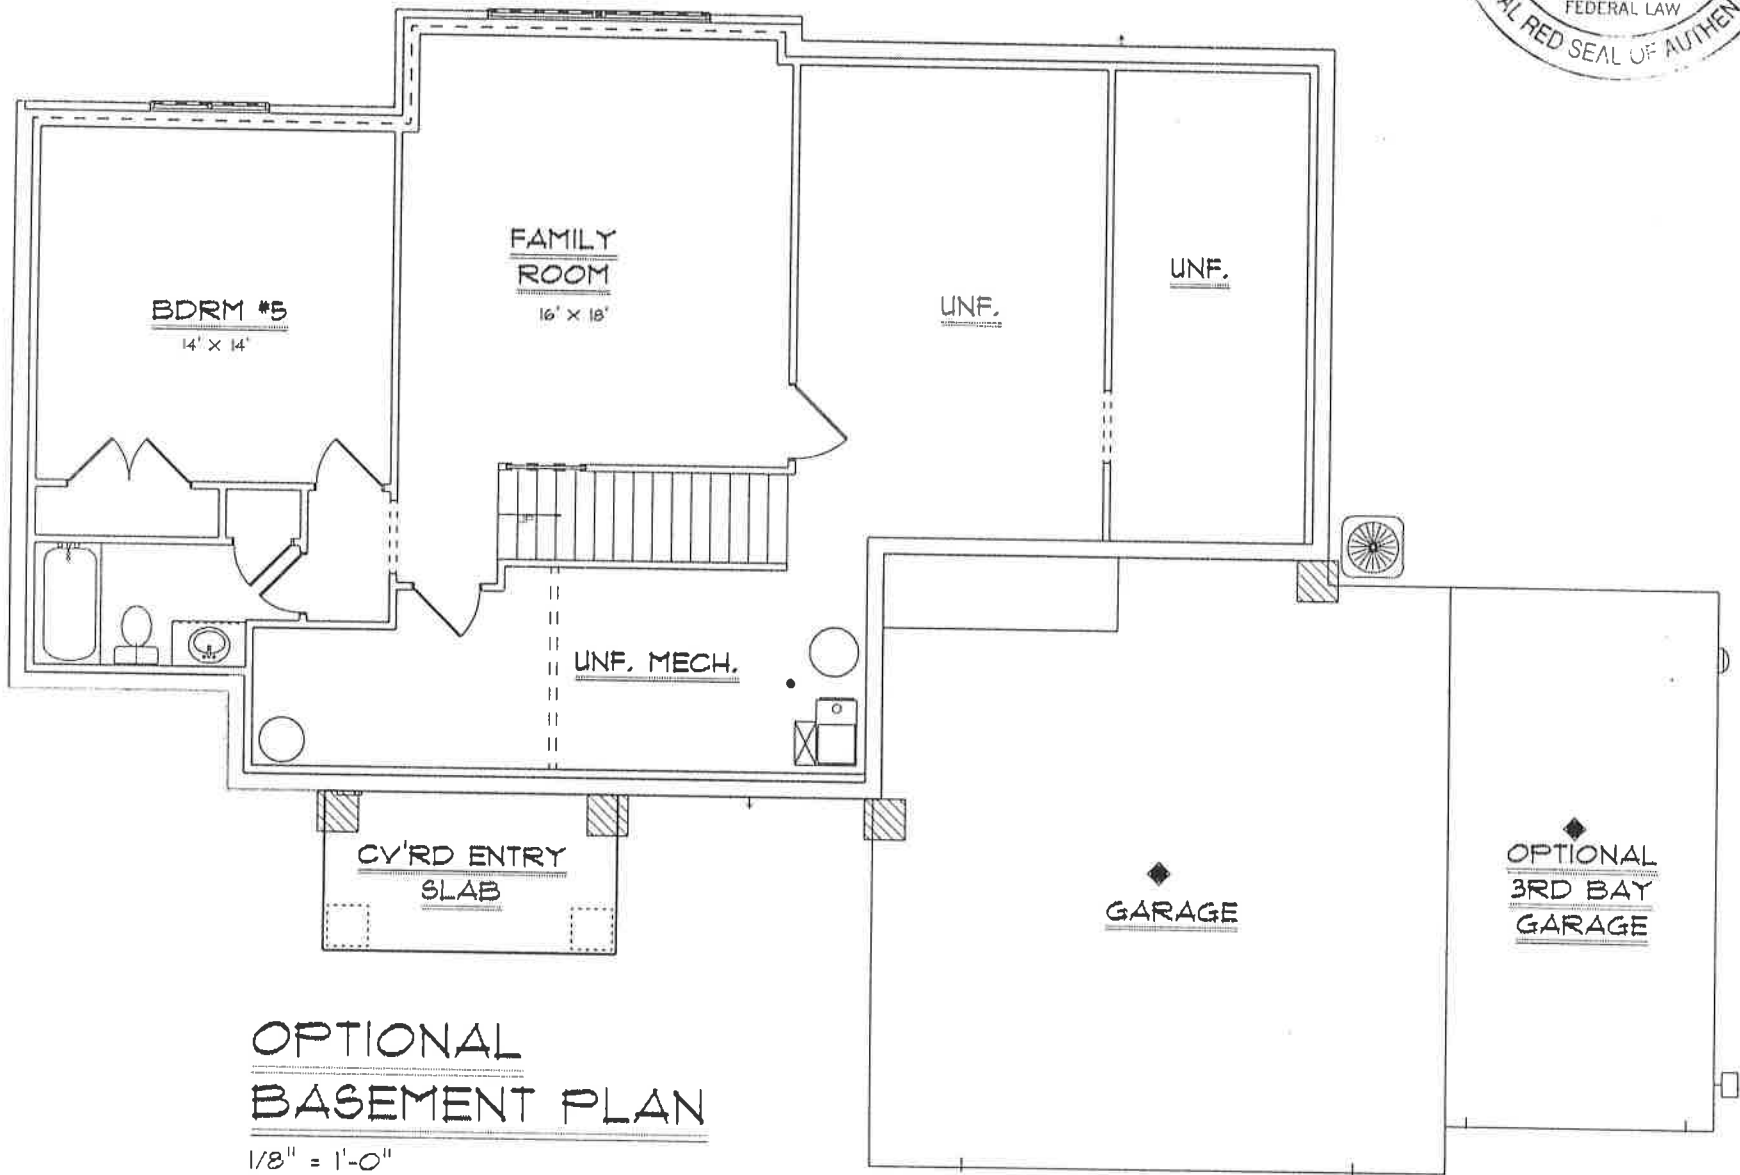

OPTIONAL BASEMENT PLAN

1/8" = 1'-0"